



# PLOT 3




**FRONT**

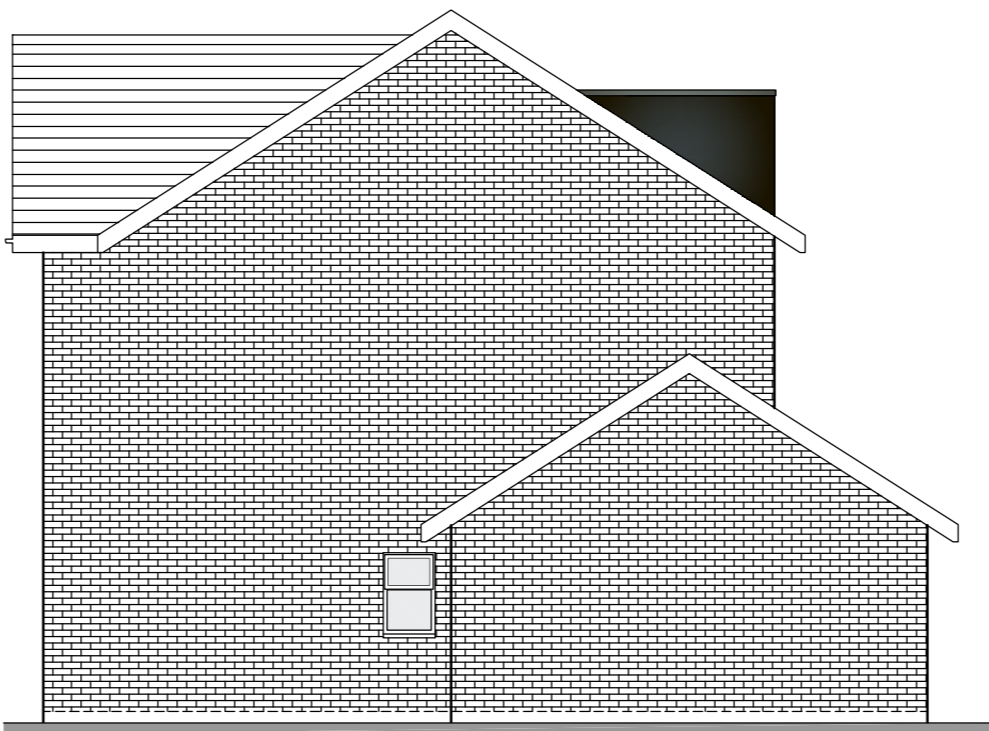


**SIDE**

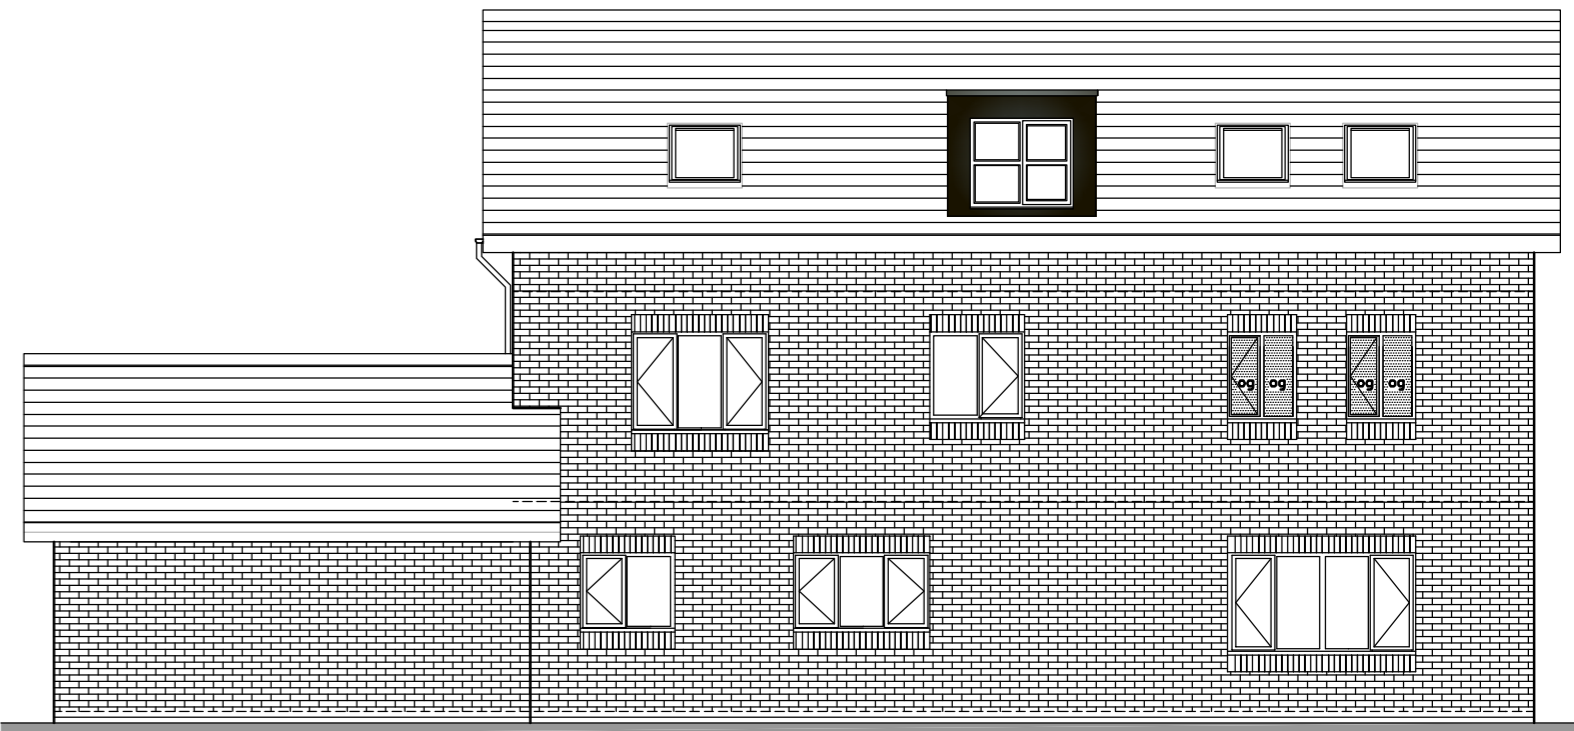


**REAR**

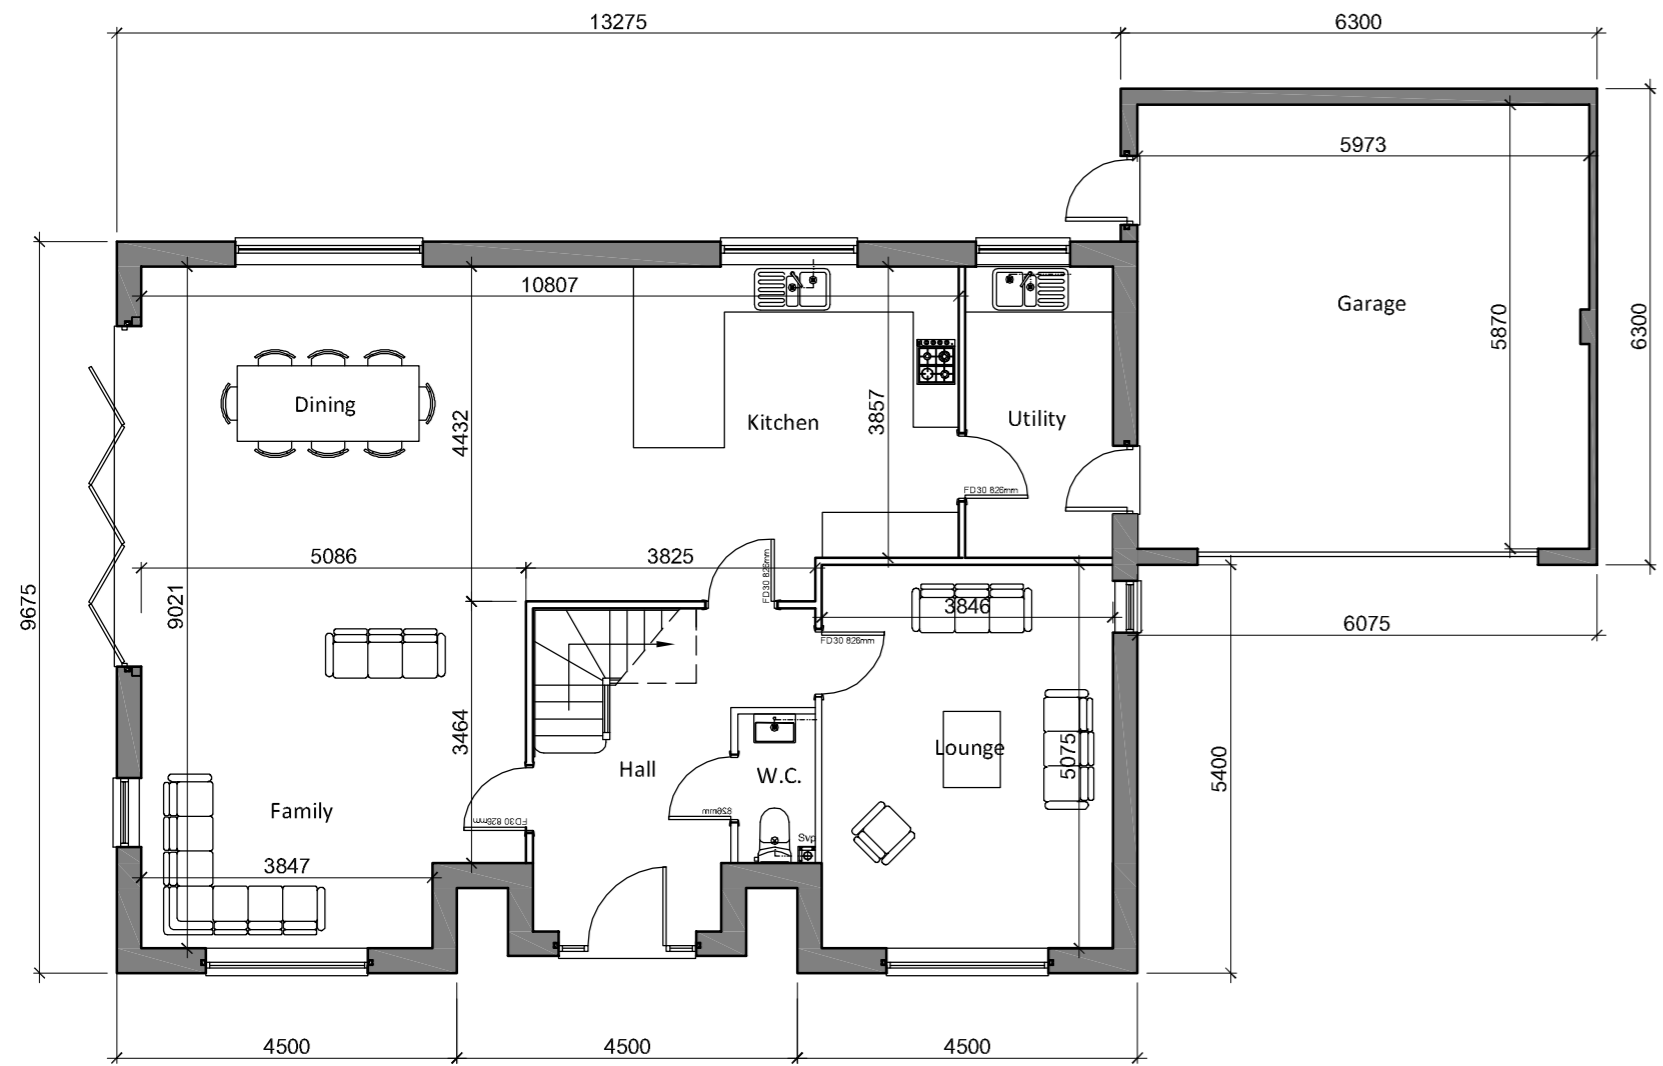

**GF PLAN**  
112.3m<sup>2</sup>/1208 ft<sup>2</sup>

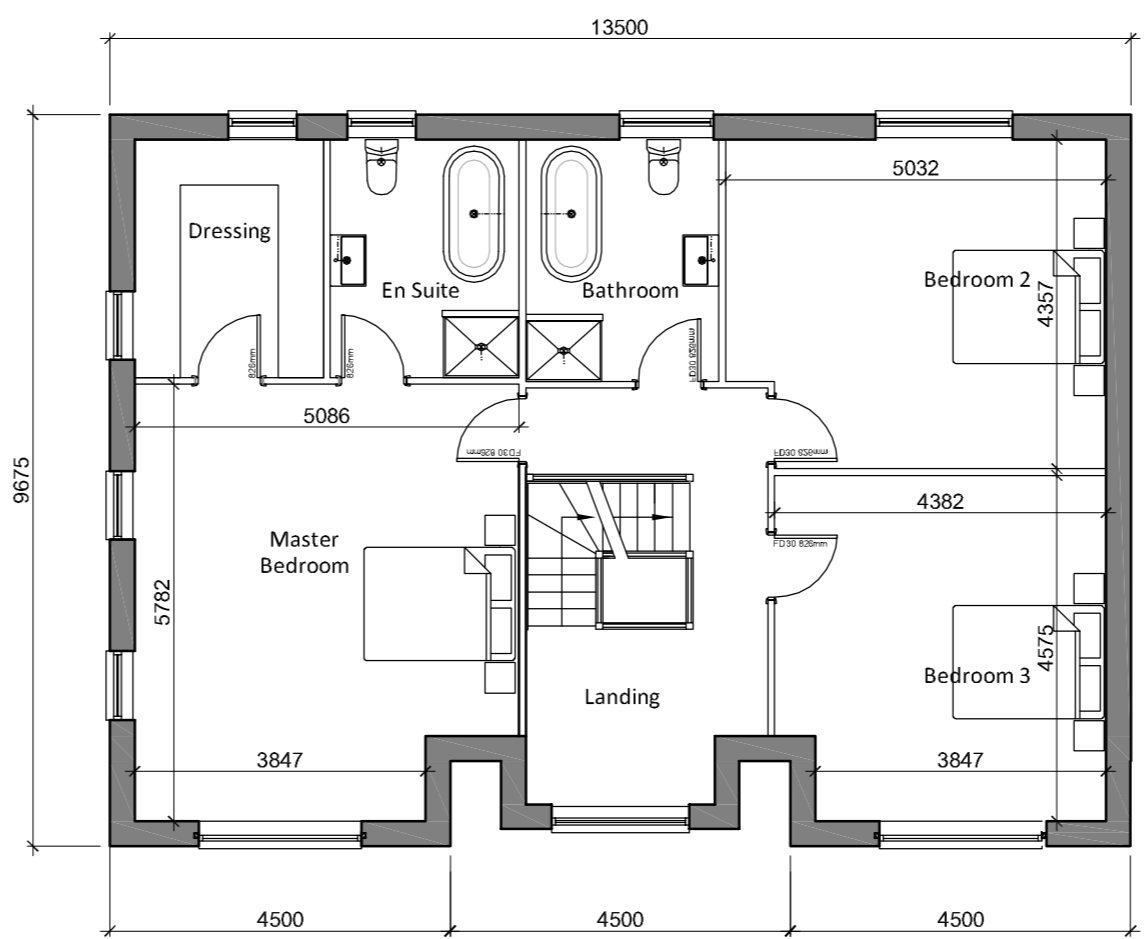


**FF PLAN**  
112.3m<sup>2</sup>/1208 ft<sup>2</sup>

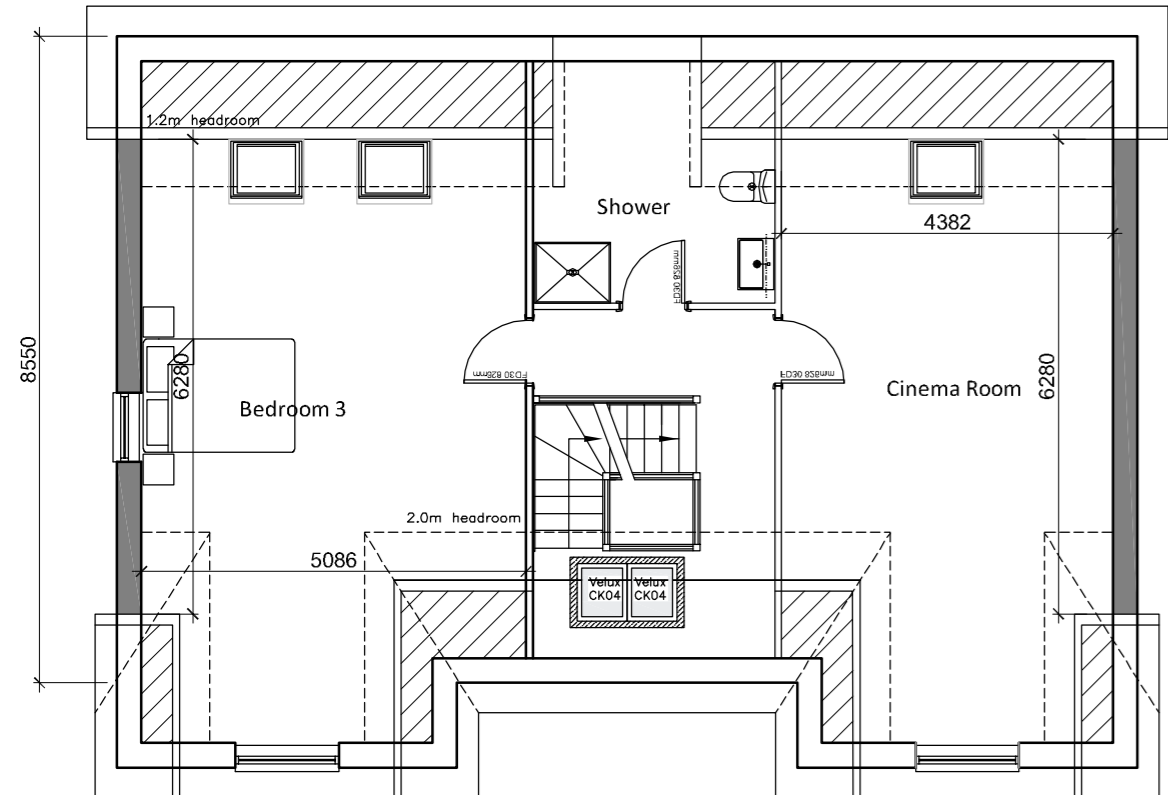


**SF PLAN**



**SIDE**

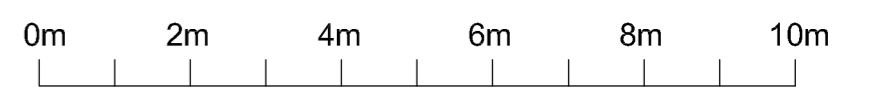

Scale Bar 1:100

CLIENT <b>CRAMANT HOMES</b>		 <b>BPD Architecture</b> Chartered Architectural Practice (CIAT) Ground Floor, Hearle House, 5 East Terrace Business Park, Exton Lane, Chorley PR7 6TB Tel: 01257 220510 e: info@betterplan.co.uk w: www.betterplan.co.uk	
PROJECT Woodlands, Chorley Old Road, Horwich <b>BOLTON BL6 6RE</b>			
DRAWING TITLE <b>Plot 3 - 3375sq ft</b> Housetype planning drawing			
DATE June 2021	SCALE 1:100 @ A2	DRAWN MDB	DRWG No. 1033/WCH/HT2
		REV -	