



KEY

— PROPOSED

- - - RESERVED MATTERS APPROVAL

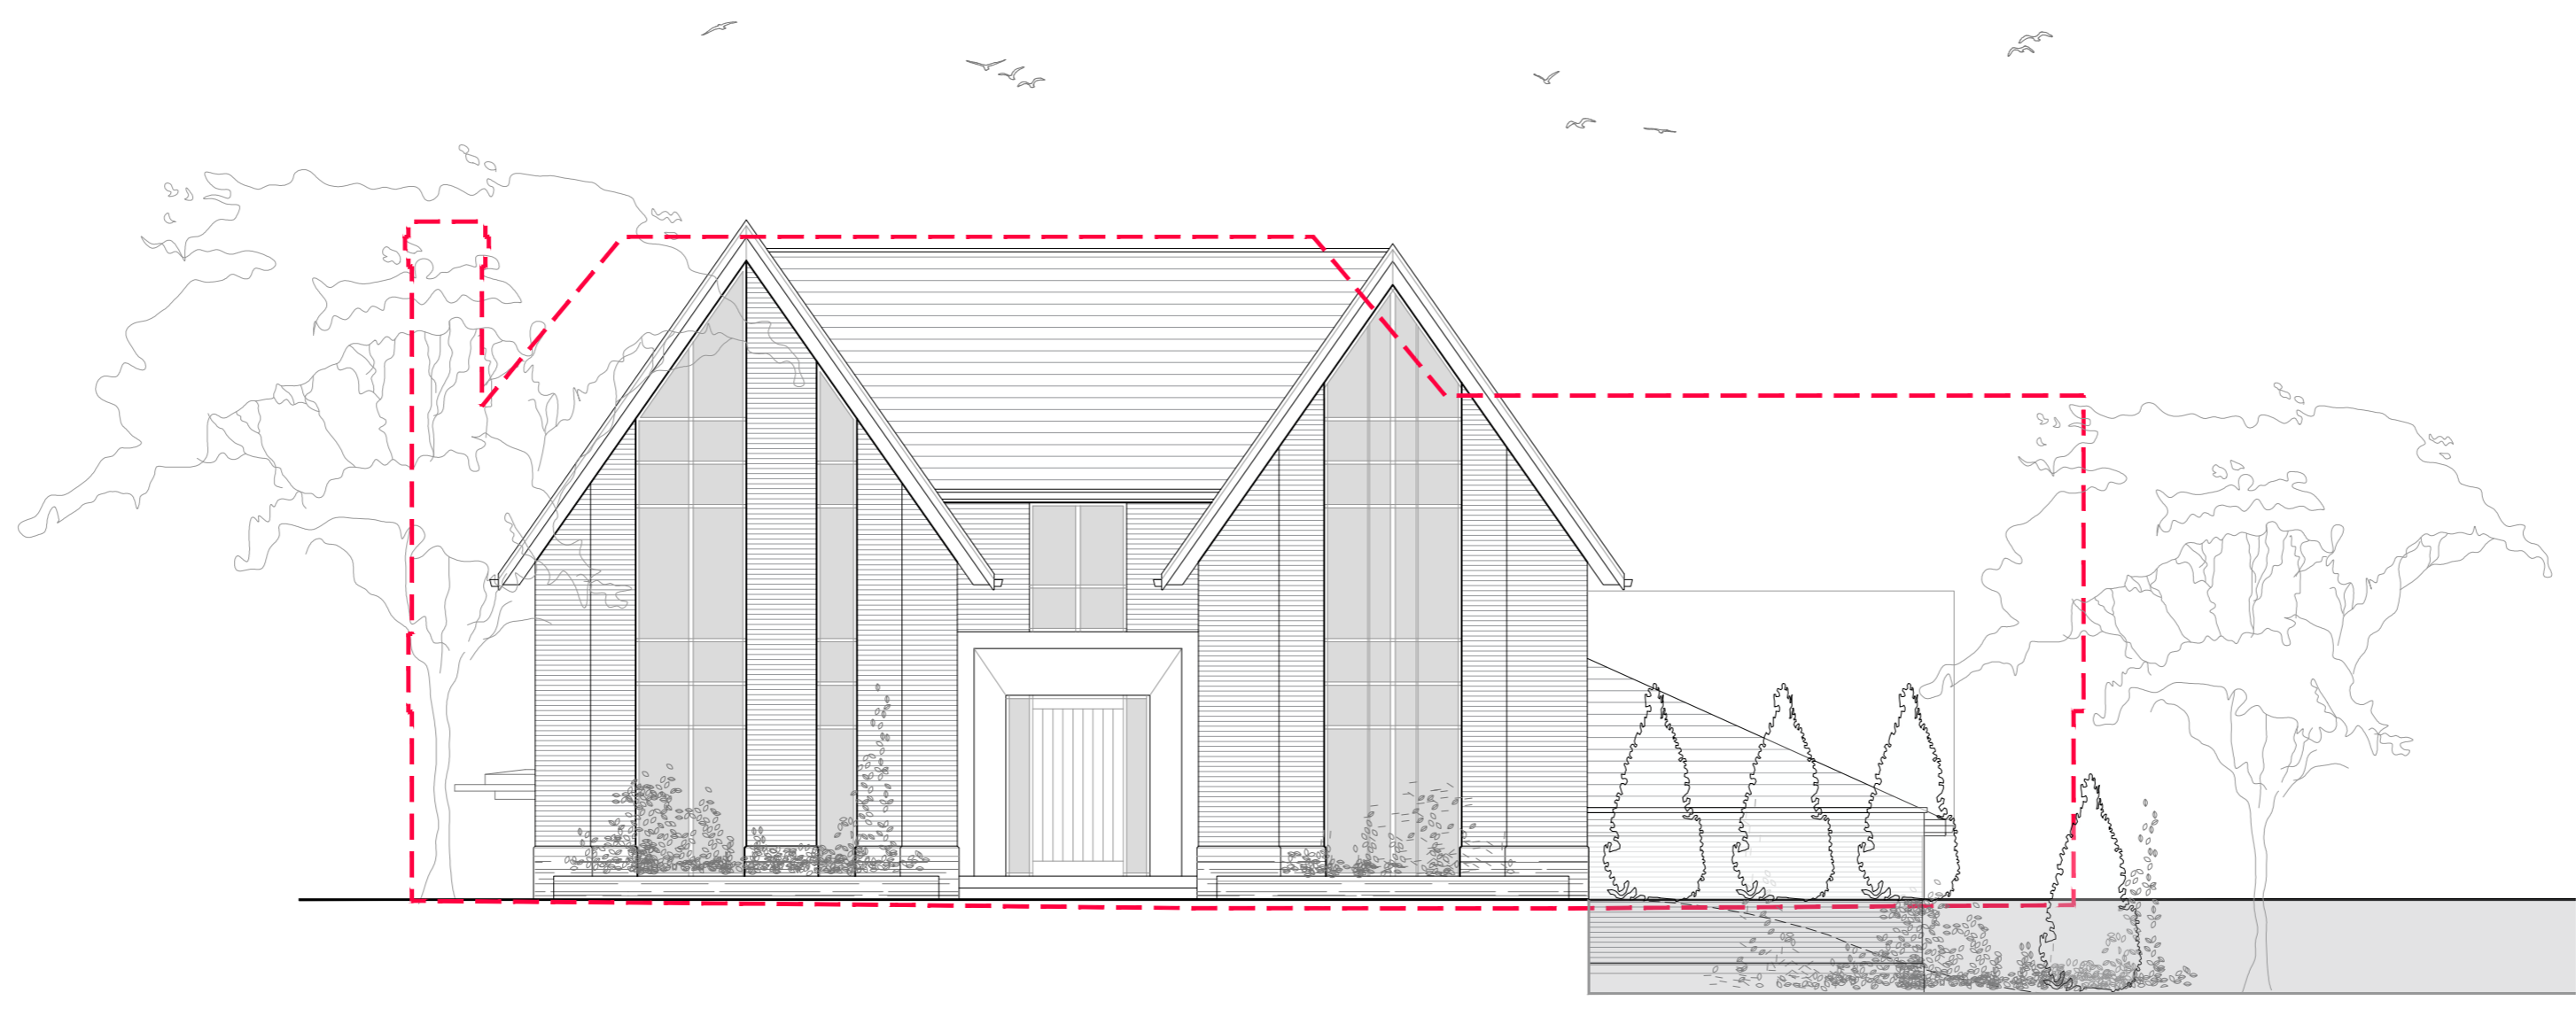

proposed front elevation

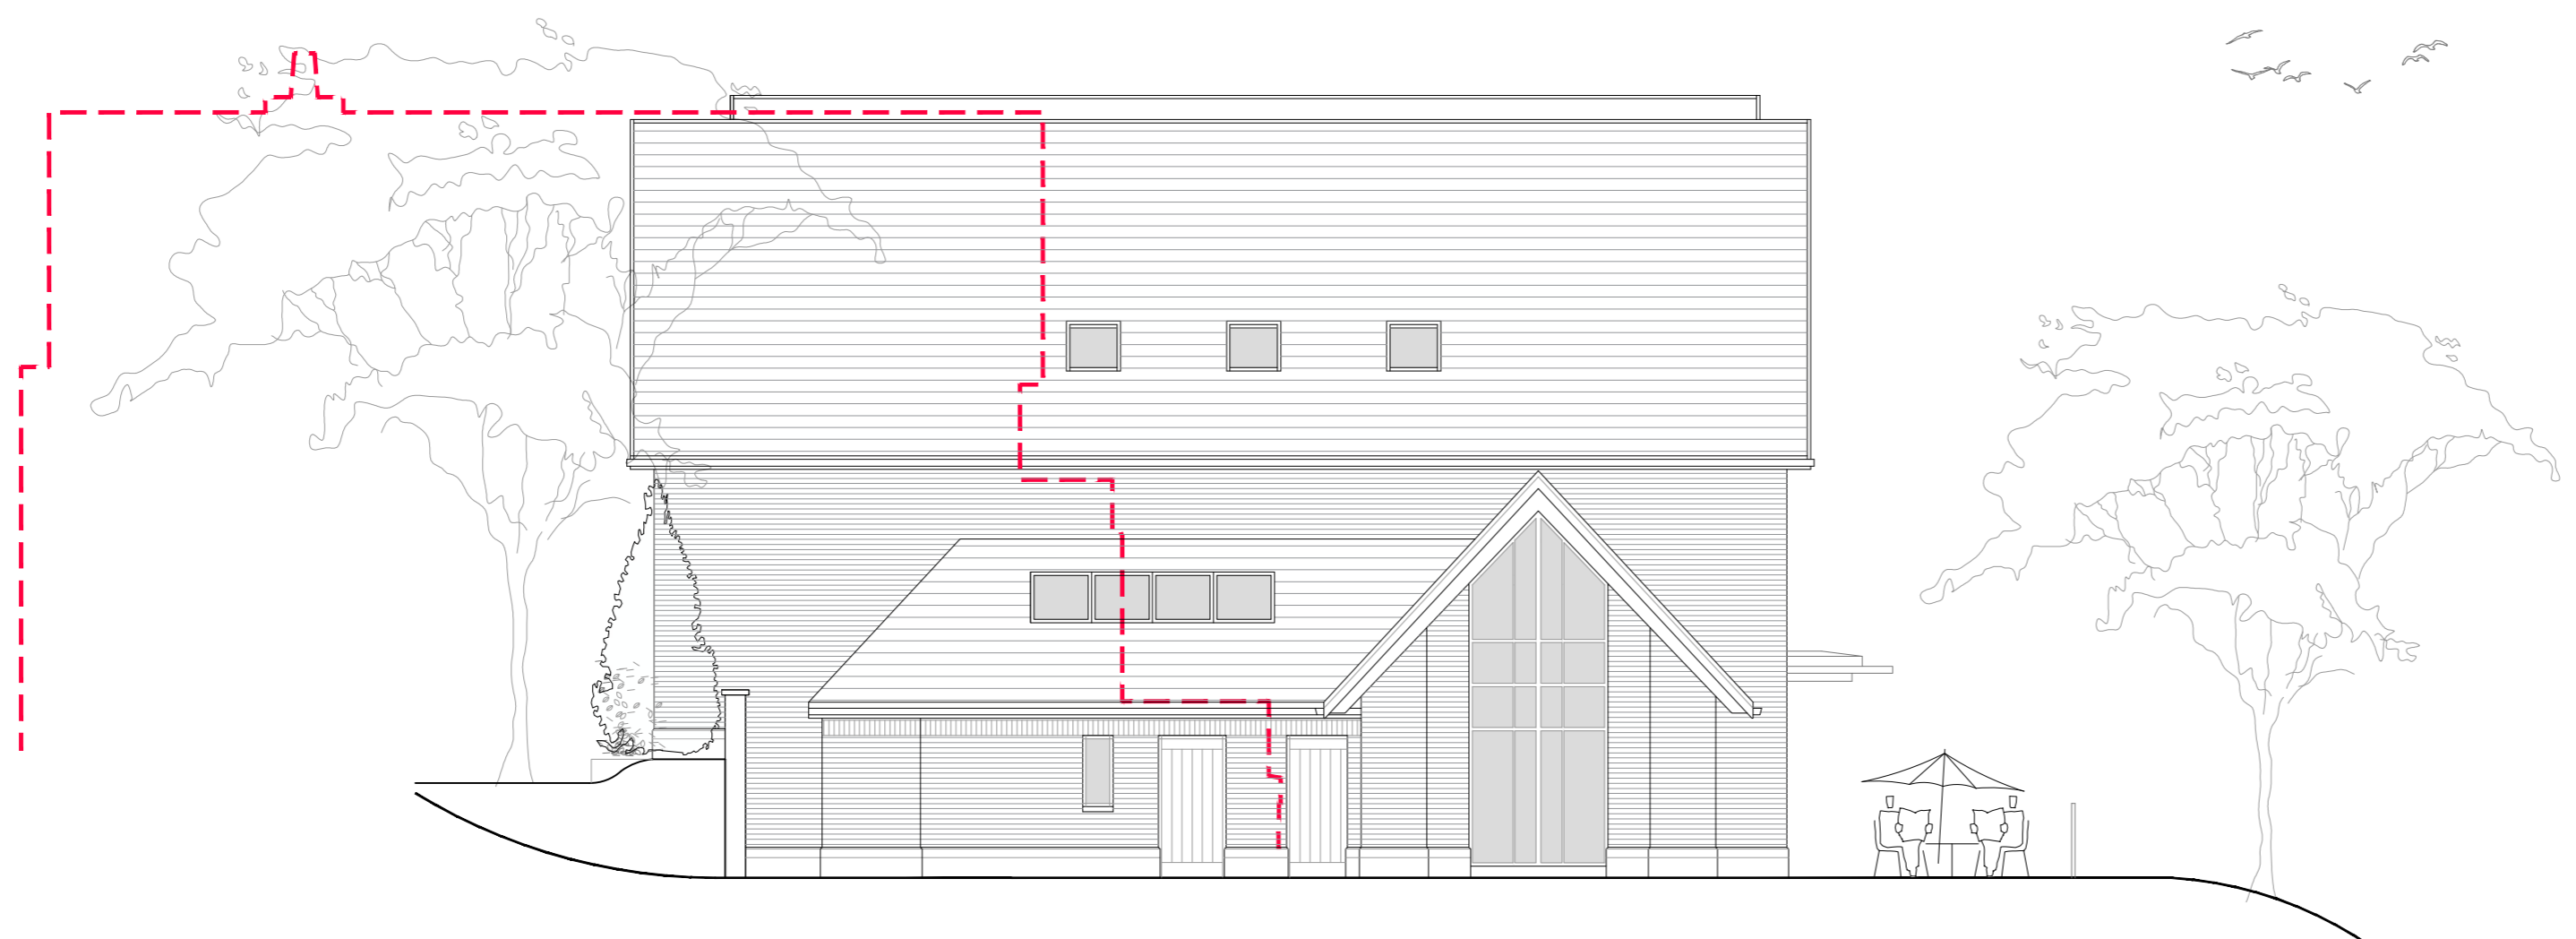

proposed side elevation north