



KEY

— PROPOSED

- - - RESERVED MATTERS APPROVAL

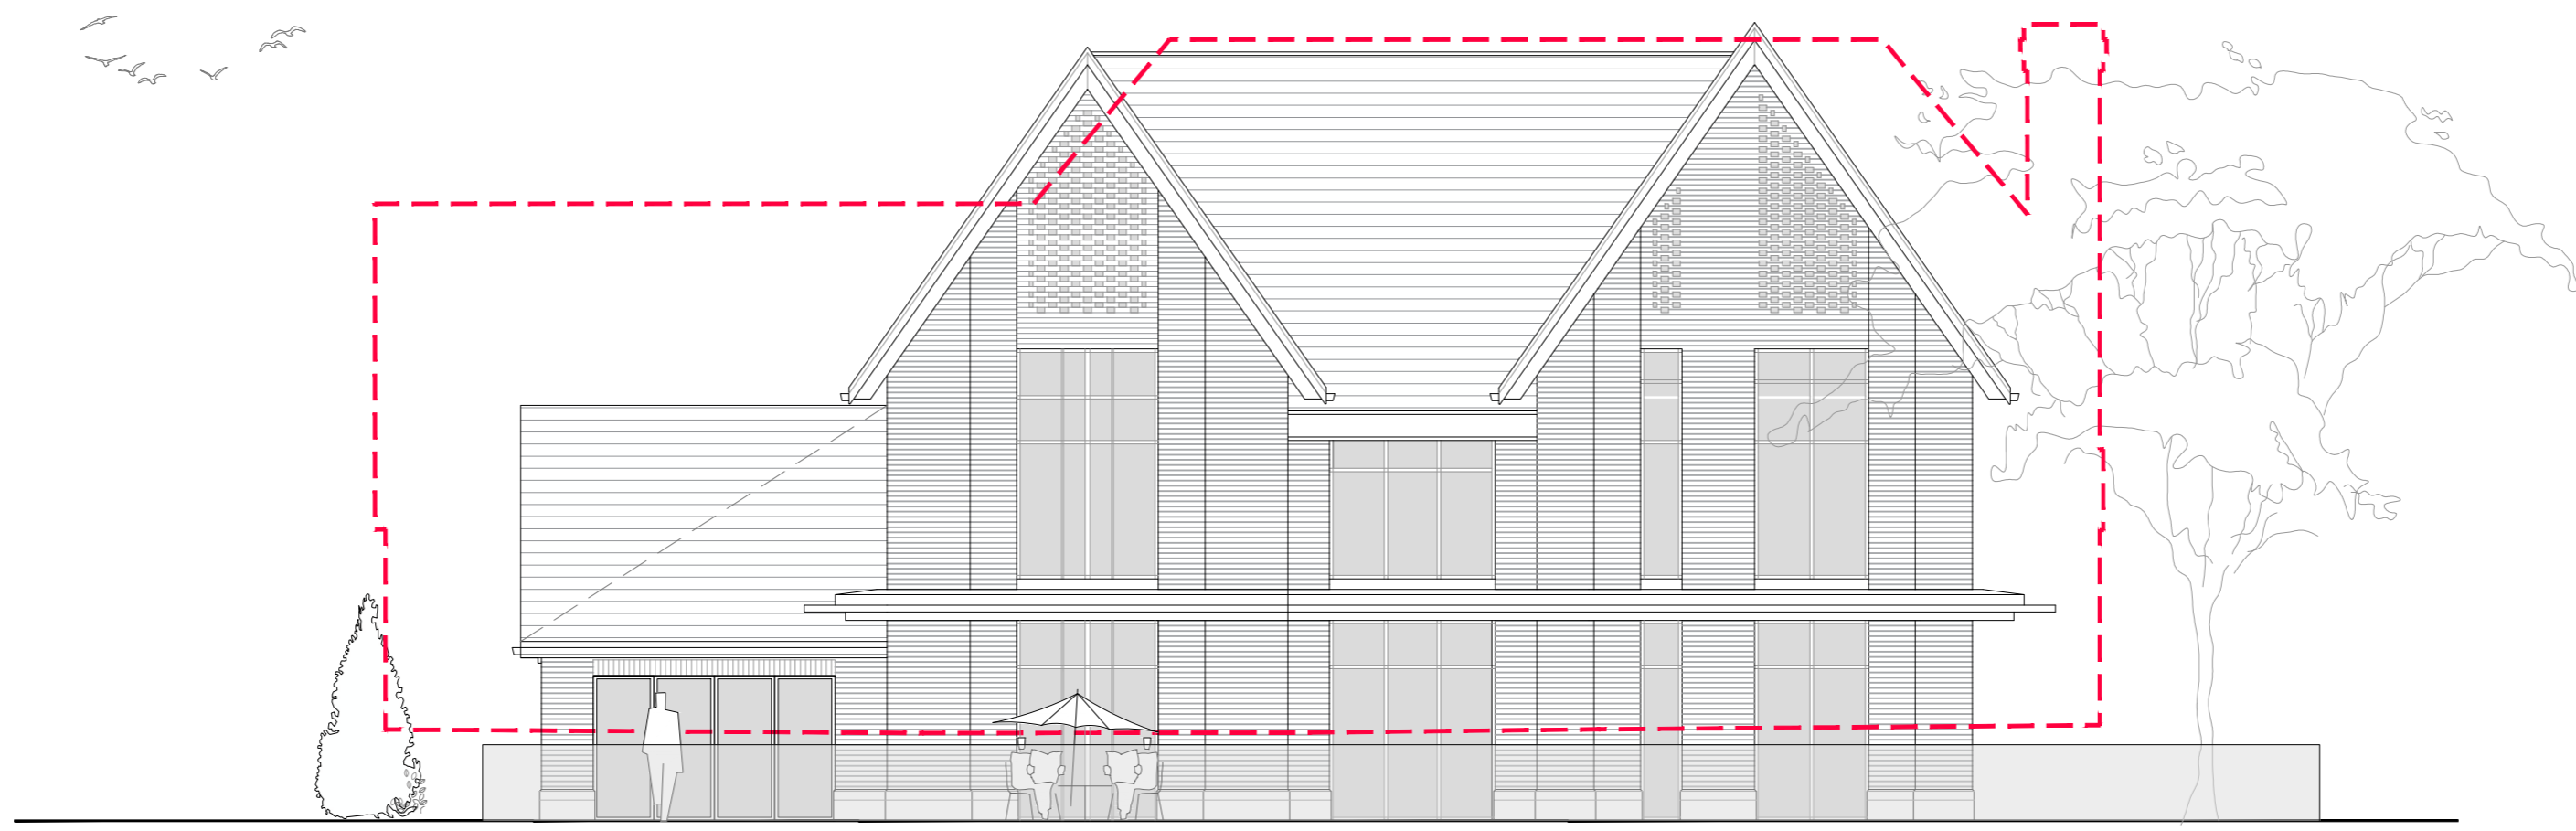

proposed rear elevation

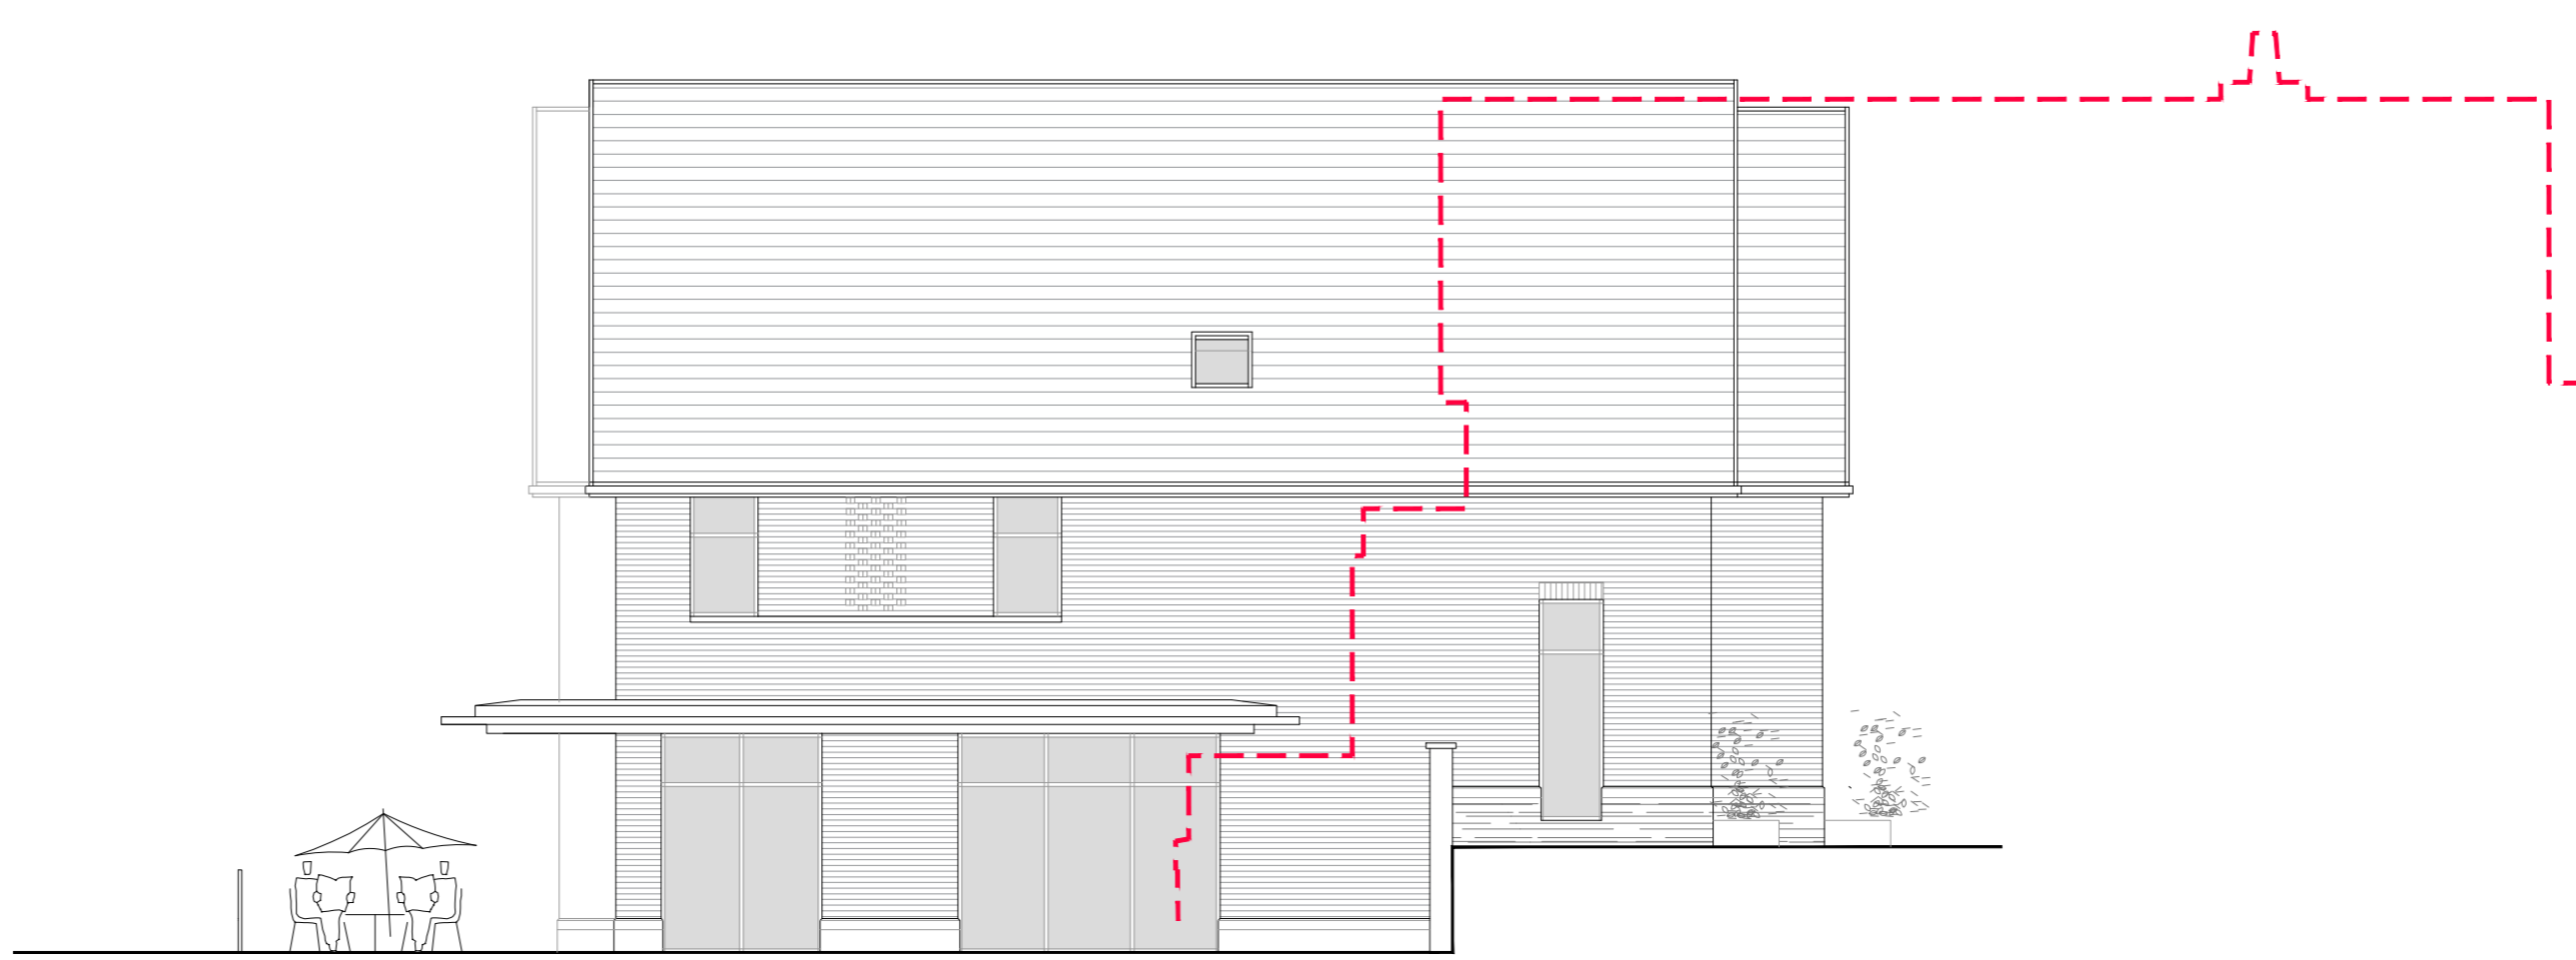

proposed side elevation south